


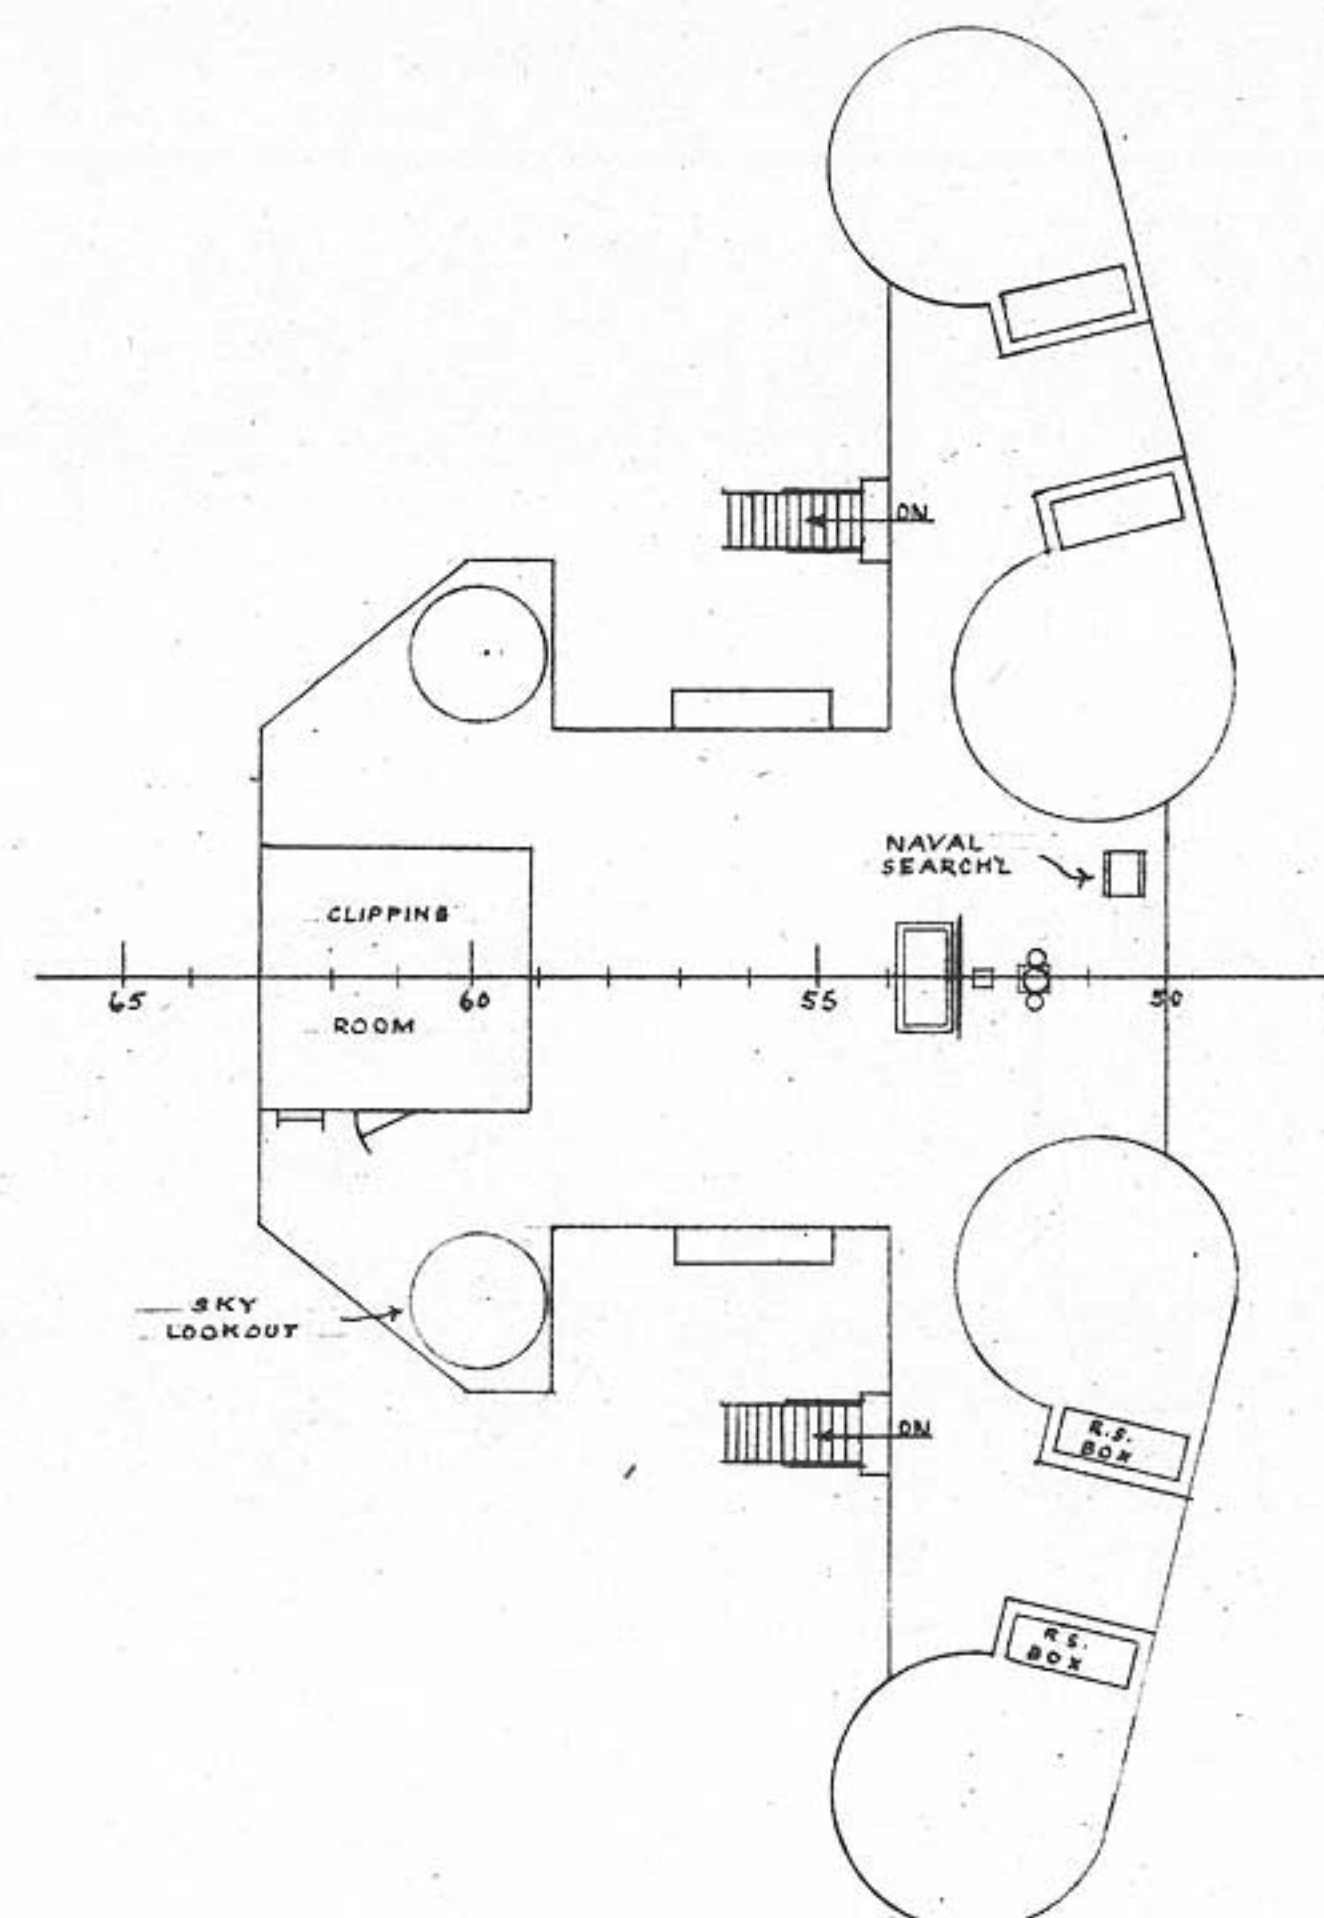
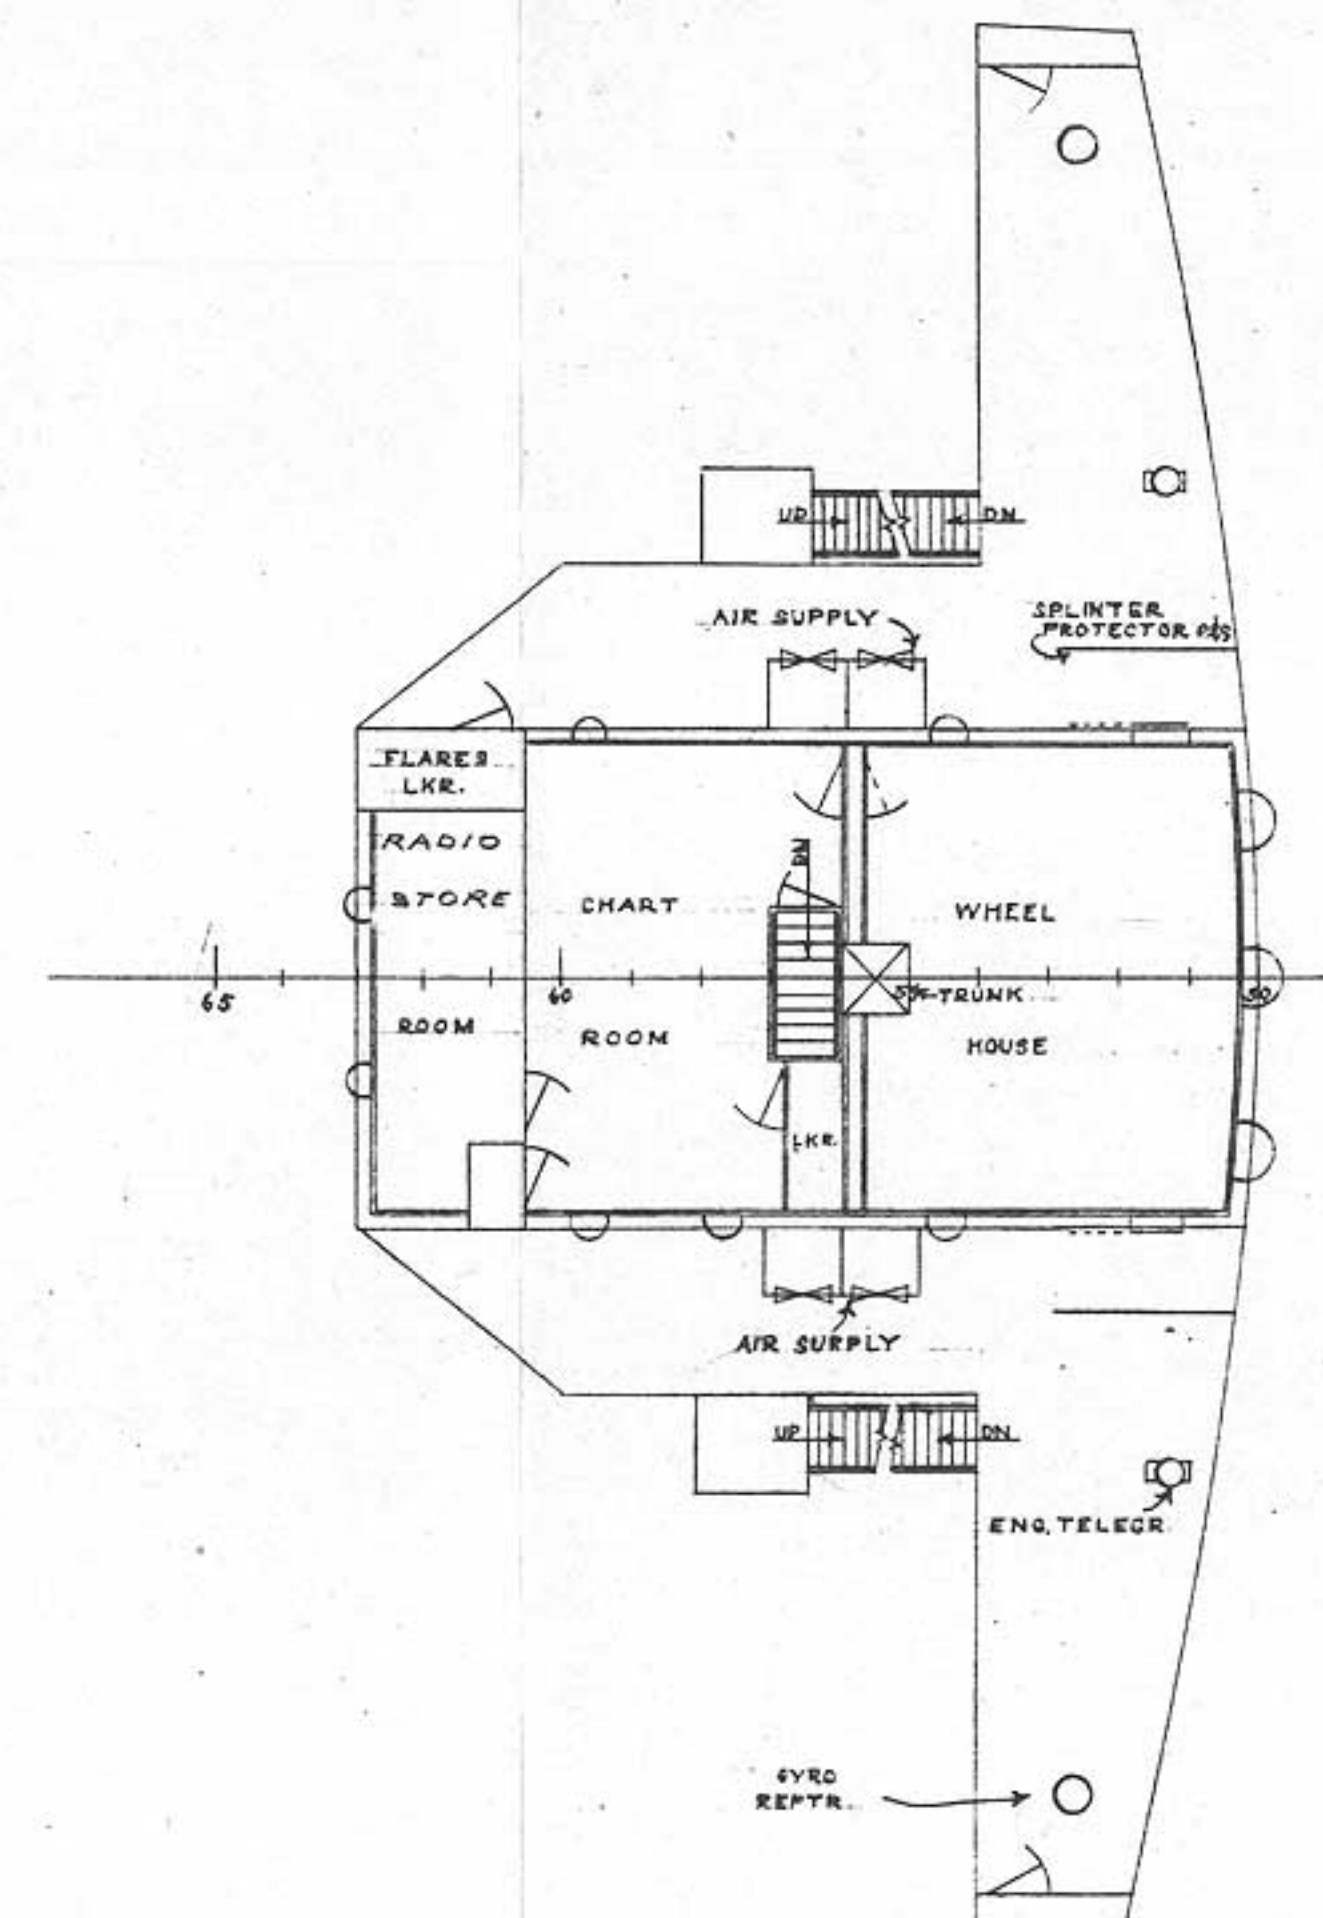
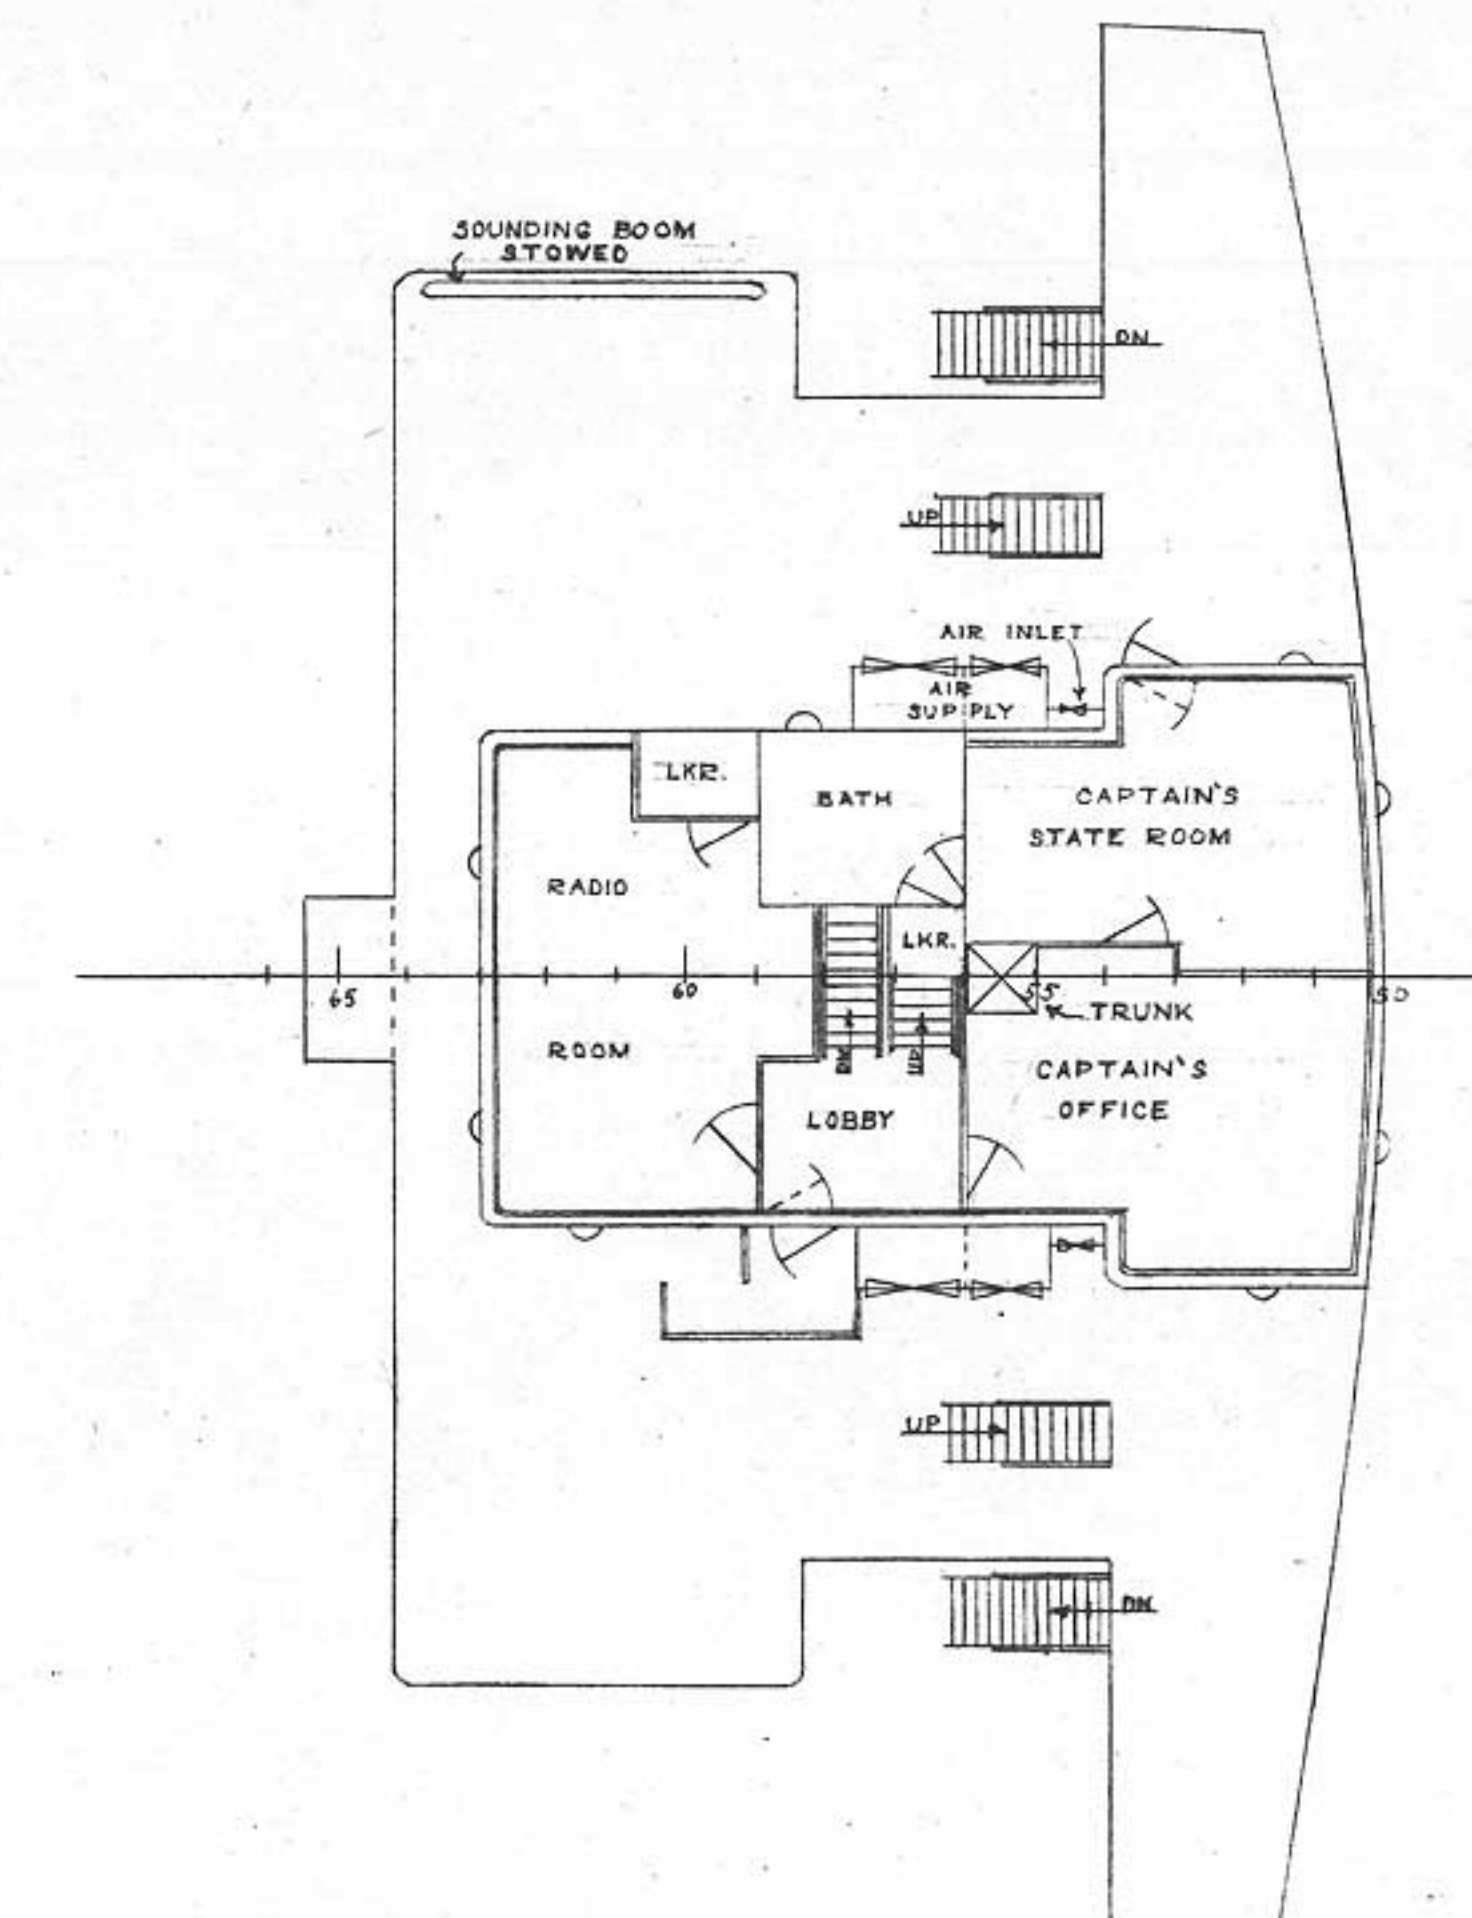


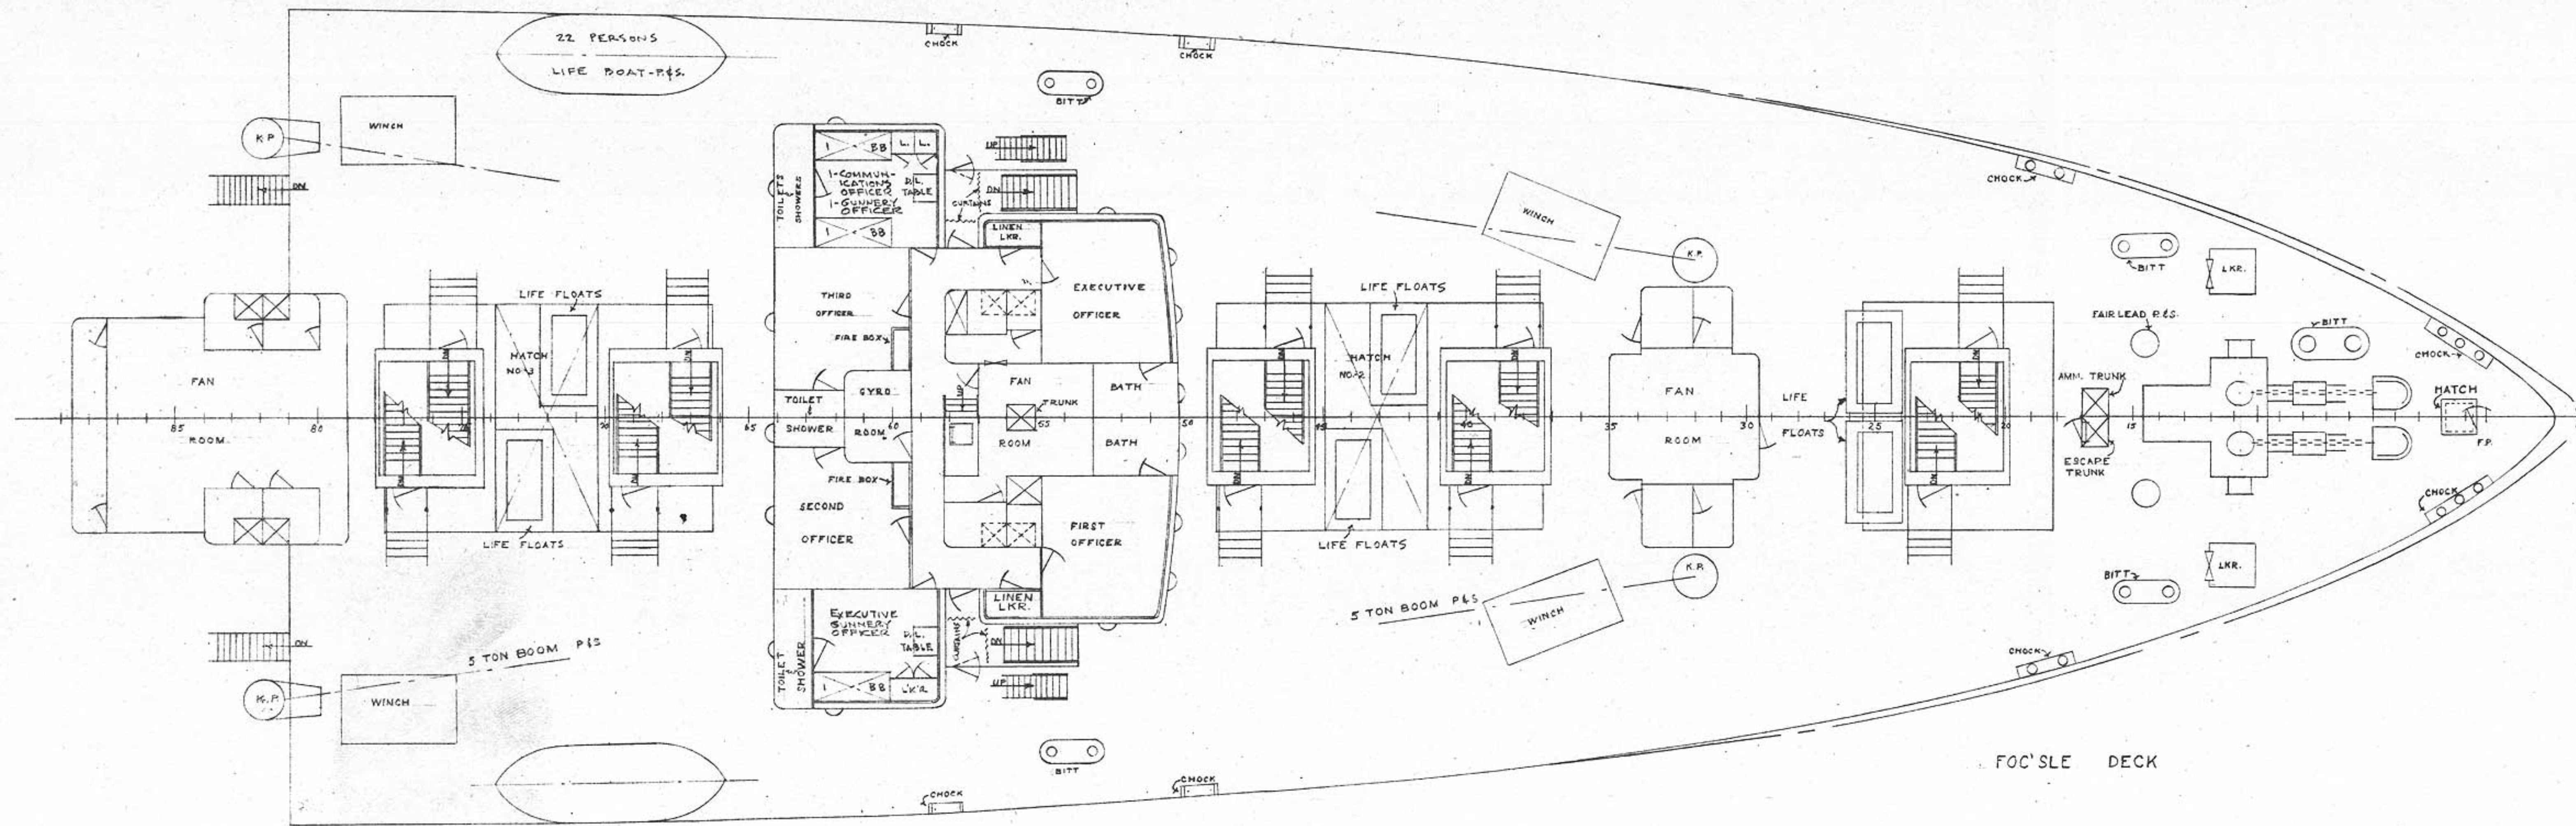


CHANGED RADAR ROOM TO RADIO STORE ROOM. M.S. 6-5-44	
NO. 14	REVISION BY DATE
U.S.A.T. MARINE RAVEN	
ARREST OF FOC'SLE DECK, BRIDGE DECK, NAVIGATING BRIDGE & HOUSE TOP	
DRAWN BY	CHECKED BY
J. SAMMARCO	L. Kassel
TRACED BY	EXAMINED
DATE	DATE
8 FEB. 1944	8 FEB. 1944
SCALE 1" = 1'-0"	
DTC MARINE DRAFTING MA-1-A S1	

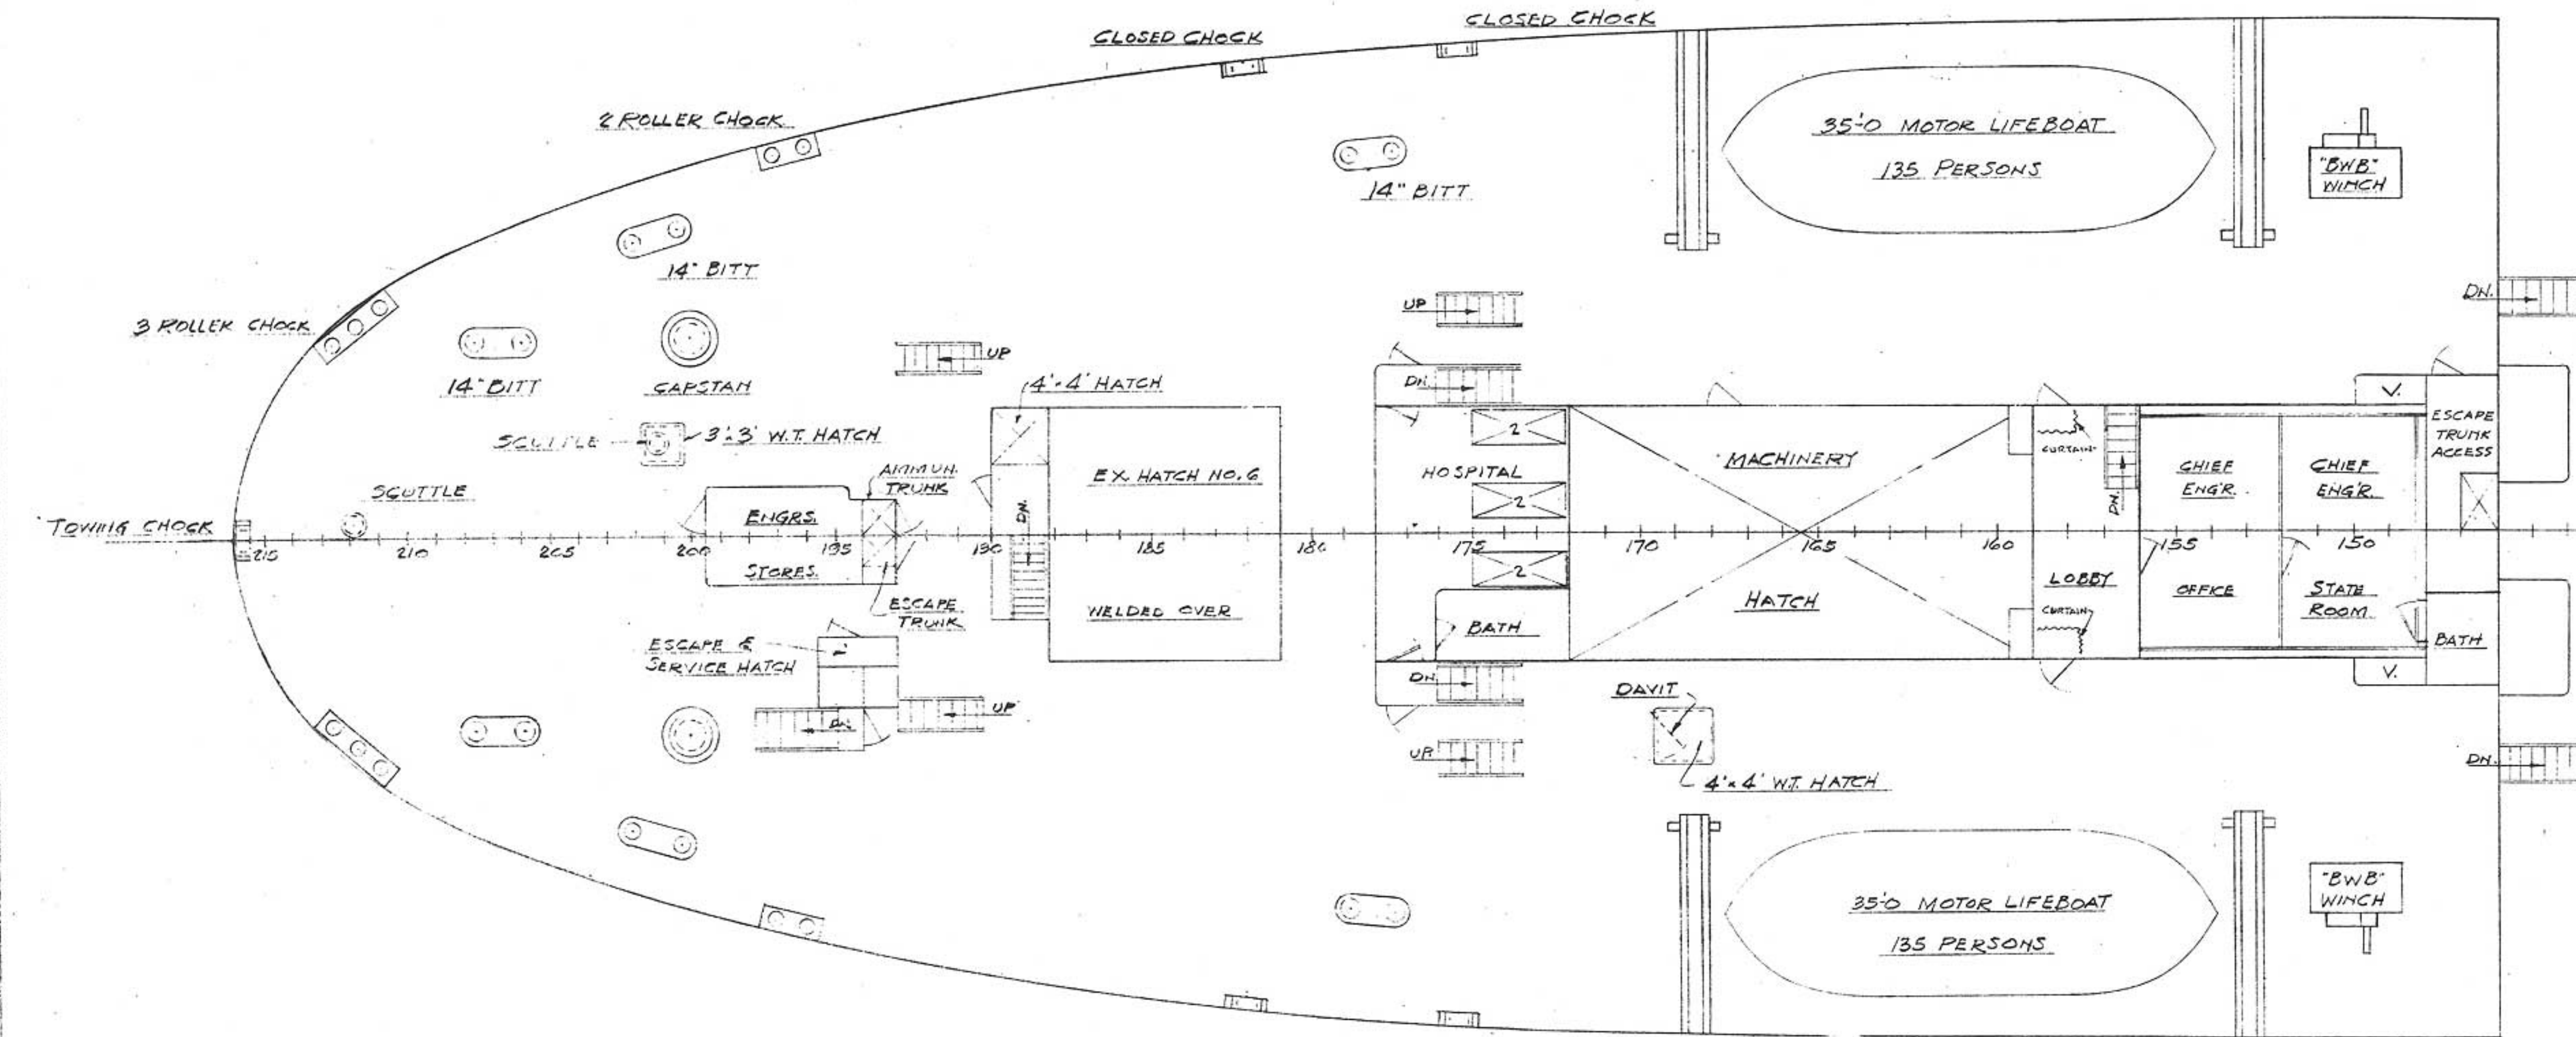


POOP DECK

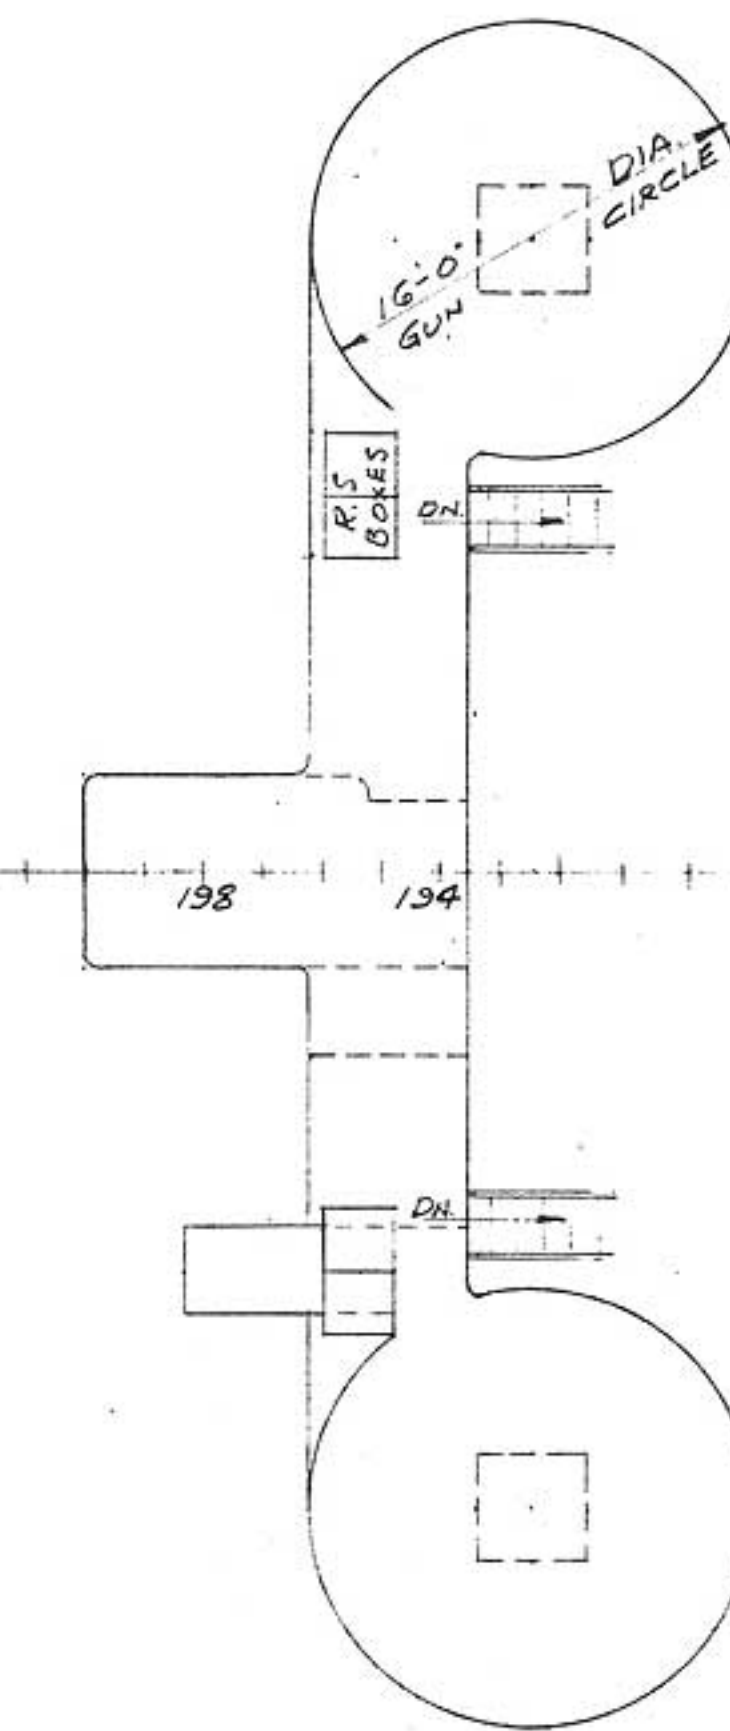

AFT GUN PLATFORM

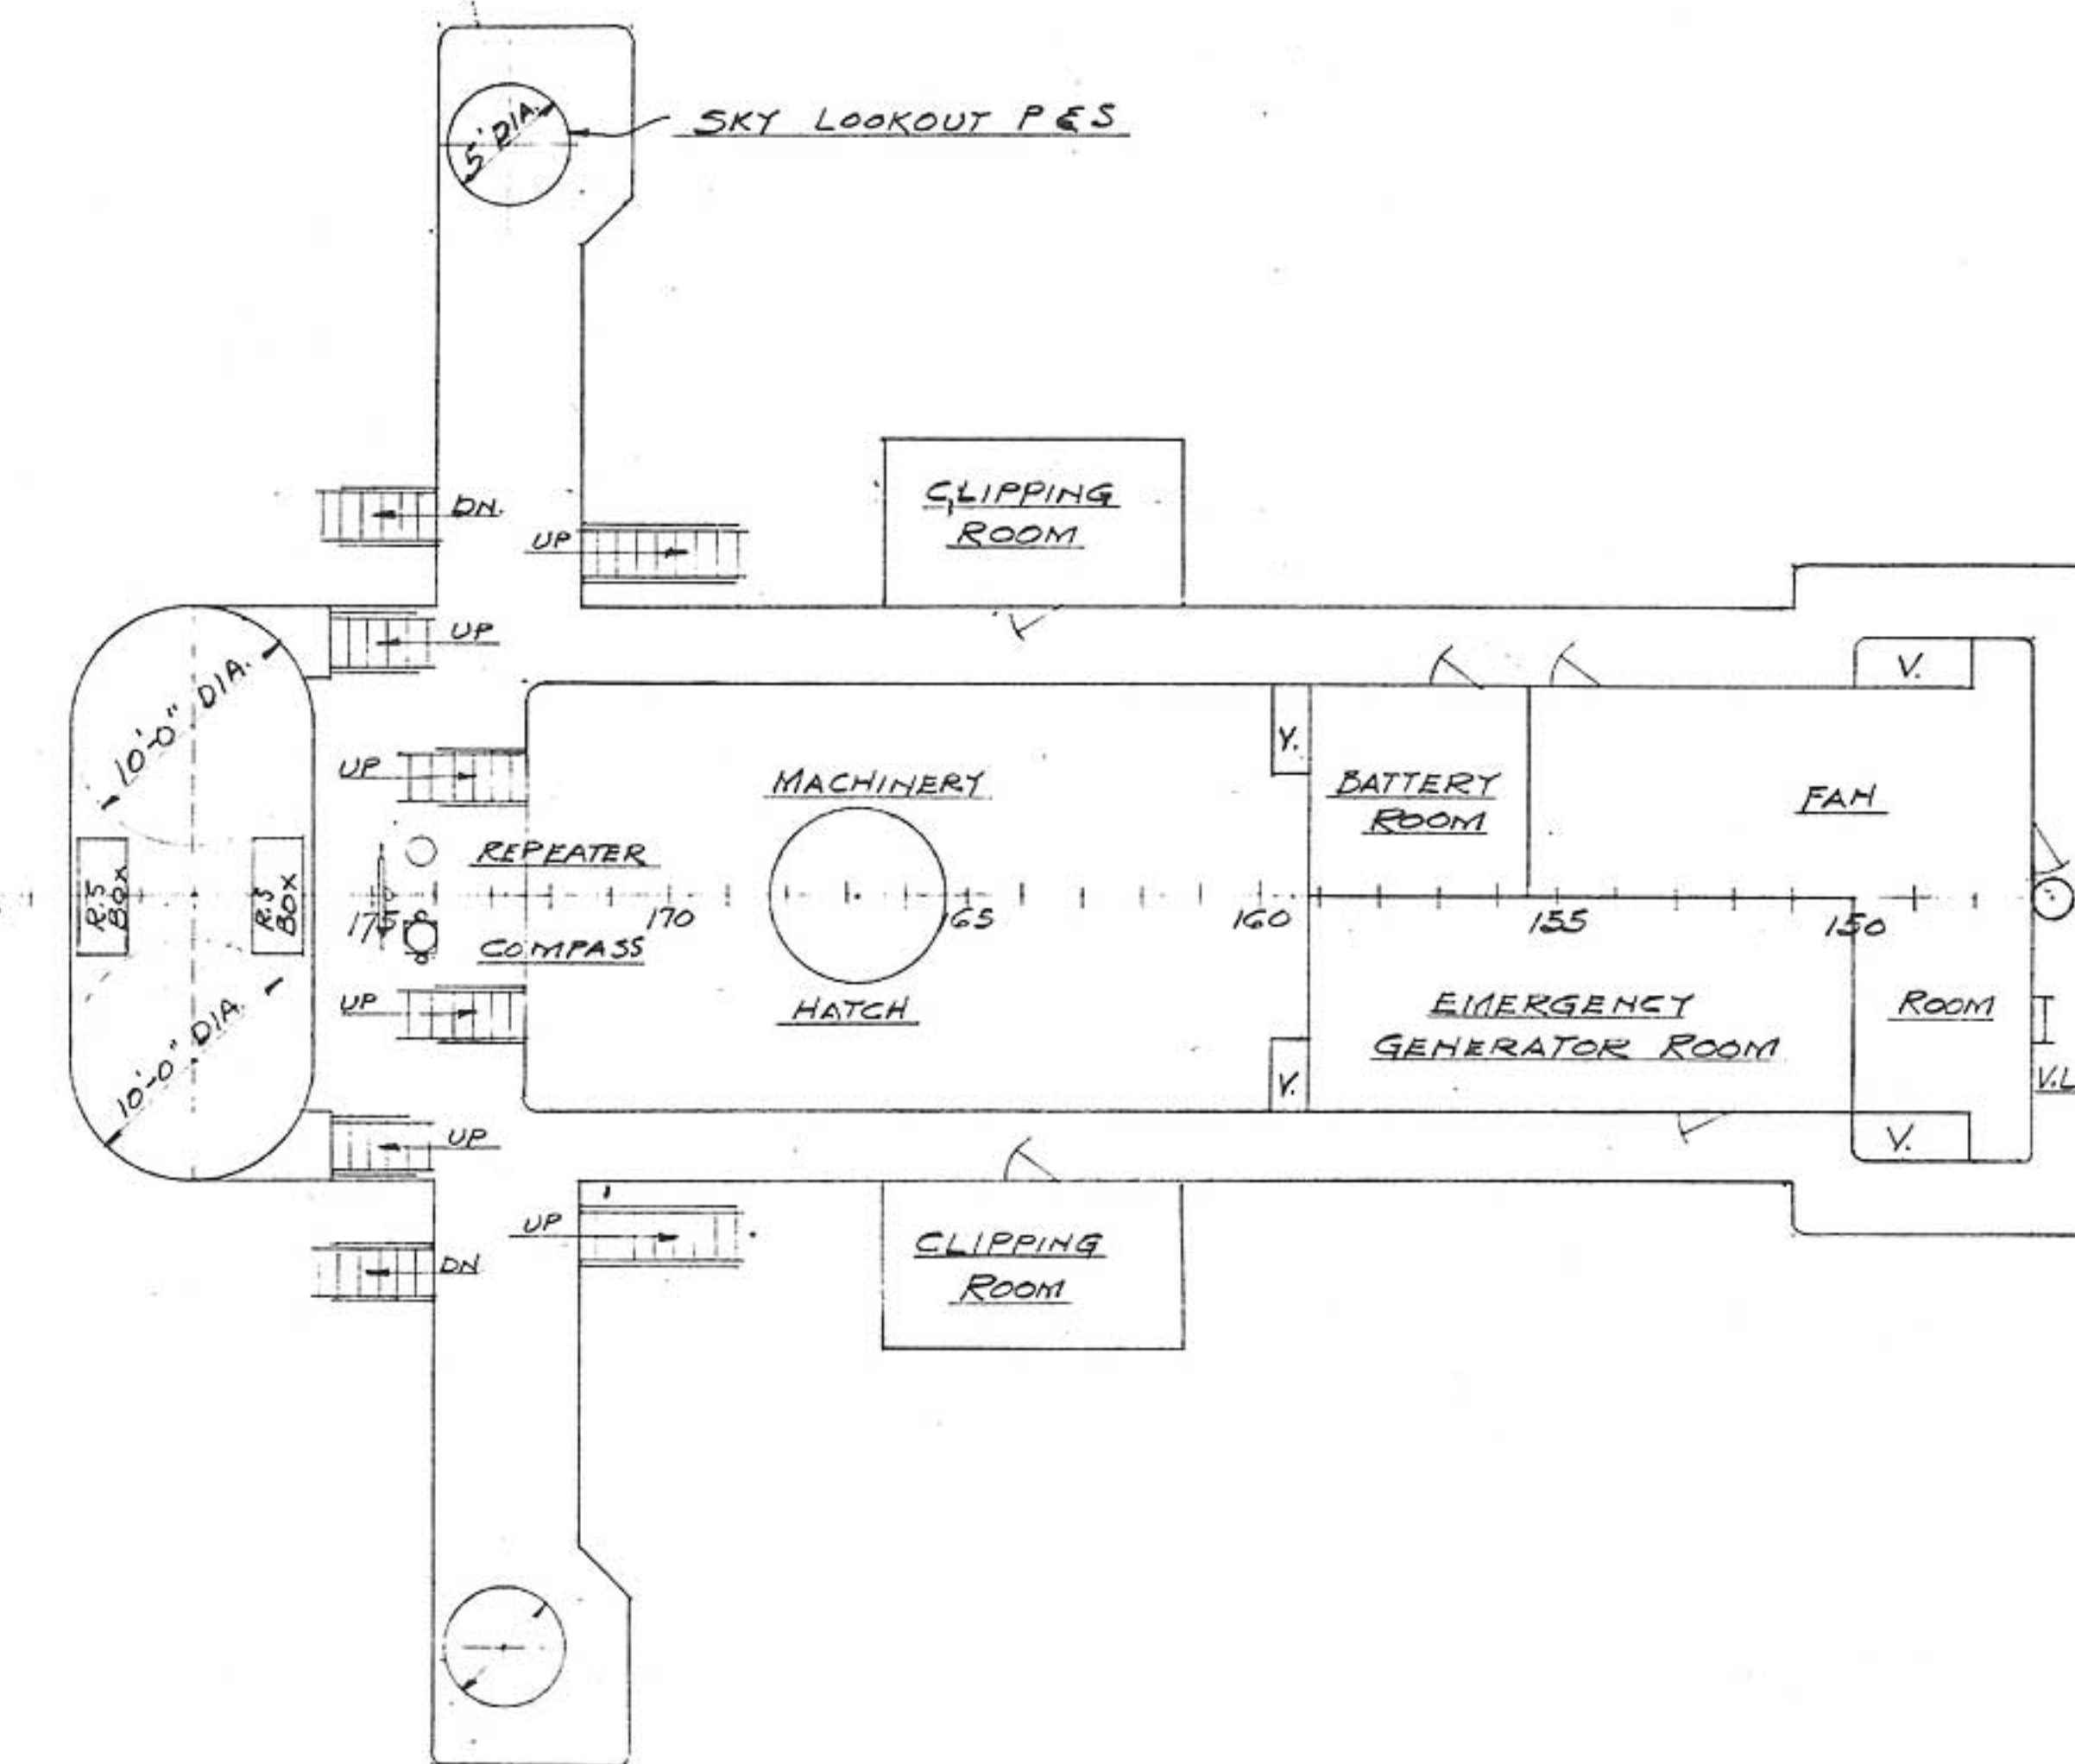


DOCKING BRIDGE

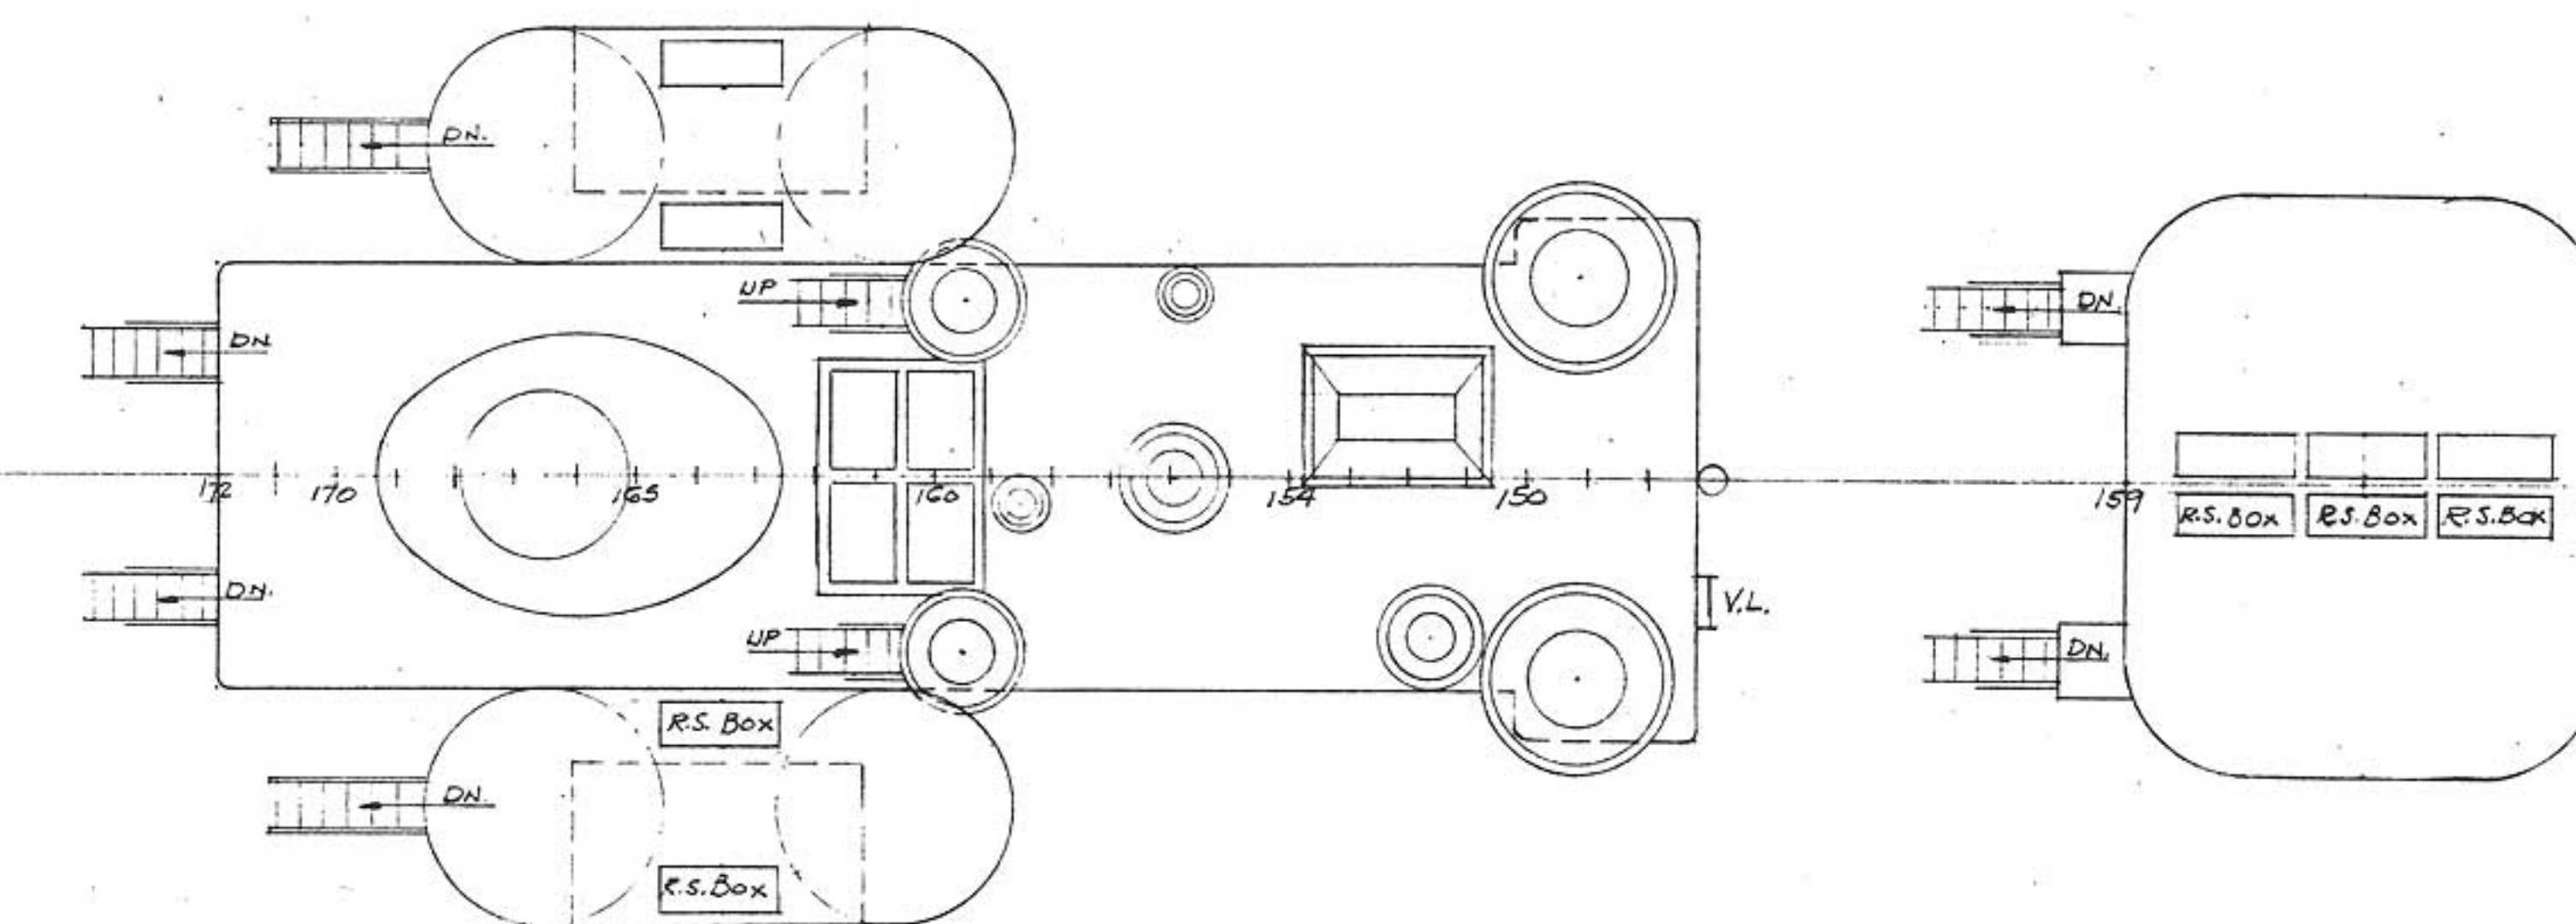

CASING TOP

GUN PLATFORM
ABOVE CASING TOP

NO.	REVISION	BY	DATE
		</	

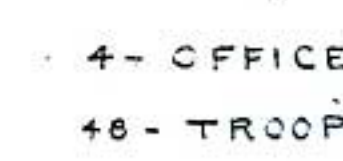

7	ADDED WARDROOMS BET. PAS. C1-78	MS. 10-5-46
NO.	REVISION	BY DATE


PRINTED

U.S.A.T.-MARINE RAVEN
MAINTENANCE AND REPAIR BRANCH S. H. L. (WARTIME) SECTION
W. H. L. DIVISION
TR. NO. 1000 U. S. A.

ARRANGEMENT OF UPPER DECK

DRAWN BY: <u>CHESTER B.</u> <u>J. HAMMARCO</u> & <u>AL CONNELLY</u> <u>A. L. CONNELLY</u> <u>L. KOSSEL</u> EXAMINED 	APPROVED:
SCALE: <u>DATE</u> <u>3"=1'-0"</u> <u>8 FEB. 1944</u>	FOR WANTS: <u>REDS. & PT. WATER DIV. BAR</u>
	DRAWING NO. <u>NA-3-A R1</u>

U.S. MARINE DEPT. 32

 


ACCOMMODATIONS
179-TROOP OFFICERS
202-TROOPS

REVISION



U.S.A.T. MARINE RAVEN
WATER DIVISION
TRANSFERRING DIVISION

ARRANGEMENT OF
SECOND DECK

DRAWN BY: [Signature]
CHECKED BY: [Signature]
SCALE: 1/4" = 1'-0"
DATE: 8 FEB. 1944
DRAWING NO. 1160-2-A

 

NO.		REVISION		BY		DATE	
PRINTS 155-45							
U.S.A.T. MARINE RAVEN MAINTENANCE AND REPAIR BRANCH WATER TANK ARRANGEMENT OF TANK TOP (HOLDS)							
DRAWN BY		CHECKED BY		APPROVED			
Pvt. D. Clemente		L. Kossel					
TRACED BY		EXAMINED		MAINT. & REPAIR		WPT. W. R. C. 1. 2. 3.	
SCALE		DATE		DRAWING NO.			
8"=1'-0"		8 FEB. 1944		MA-6-A			

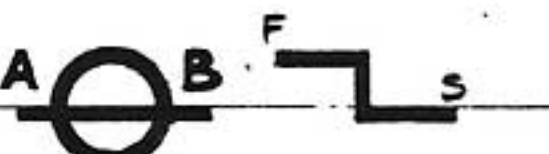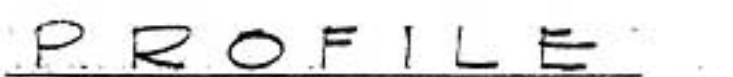

VESSEL CONVERSION TO TROOPSHIP
 DRAFT 22'-0"
 SPL. 14056 TONS
 DEADWT. 4783 TONS
 INCLUDES (527 TONS
 OF FIXED BALLAST)

FUEL OIL TANKS							
NO.	TANK		MEG FEET ABOVE BL.	L.G. FEET OF A.P.	CAPACITY BARRELS 42 GALS. EA.	CAPACITY LONG TONS 2,240 GGS. TON	
2.P	INNER BOTTOM	FR. 32-56	PORT	2.90	334.0	830.43	134.3
2.S	"	FR. 32-56	STBD.	2.90	339.7	804.71	136.5
2.C	"	FR. 56-82	C.LINE	2.50	334.8	1304.13	262.1
3.P	"	FR. 56-82	PORT	3.02	332.6	933.95	140.7
3.S	"	FR. 56-82	STBD.	3.02	332.G	933.05	140.7
4.C	"	FR. 82-14	C.LINE	2.50	262.5	1655.86	249.8
4.P	"	FR. 82-14	PORT	2.82	262.5	1401.66	211.4
4.S	"	FR. 82-14	STBD.	2.82	262.5	1401.66	211.4
5.C	"	FR. 114-146	C.LINE	2.50	182.5	1254.94	249.3
5.P	"	FR. 114-146	PORT	2.86	188.0	1005.02	151.6
5.S	"	FR. 114-146	STBD.	2.86	188.0	1005.02	151.6
	SETTLING TANK	FR. 172-178	PORT	23.35	71.5	379.47	57.2
	SETTLING TANK	FR. 172-178	STBD.	23.35	71.5	379.47	57.2
<u>TOTAL FUEL OIL</u>				3.88	265.1	13884.47	2094.1

STEWARDS STORES (CULT.)				
SPACE	BET. FRS.	DRY	REFR G	LINEN
MEATS-UPPER DK- STBD.	159-123		1120	
VEG. " " " "	133-127		802	
VEG. " " " "	167-172		820	
ICE & FISH " " " "	169-172		1190	
PROV. RM. " " " "	172-178	1660		
LINEN LKR 2ND DK PORT	143-153			590
LINEN - HOLD NO. 3 PORT	66-72			3390
DRY STORES- HOLD NO. 3 RES. *	72-82	18680		
MEAT- HOLD #4 RES.	82-95		9500	
FIS- HOLD #4 PORT	89-98		1630	
DAIRY- HOLD #4 STBD.	95-101		2030	
VEG. - HOLD #4 STBD.	98-114		7270	
FRUIT- HOLD #4 CTR.	106-114		1660	
TOTAL		20340	25122	3980

U.S. AIR FORCE		U.S. AIR FORCE	
MAJOR		MAJOR	
AIR FORCE		AIR FORCE	
DIVISION		DIVISION	
U.S.A.		U.S.A.	
CAPACITY PLAN		CAPACITY PLAN	
BY: <i>[Signature]</i>		BY: <i>[Signature]</i>	
EXAMINED: <i>[Signature]</i>		EXAMINED: <i>[Signature]</i>	
DATE: <i>[Signature]</i>		DATE: <i>[Signature]</i>	
10 FEB 1944		10 FEB 1944	